


### SIGN TYPE 3

#### Office Arcade Retail Tenant Signage.

- 24 total. B1: 6 locations (sheet 25). B2: 12 locations (sheets 28, 30, 31). B3: 6 locations (sheet 33).
- Signage will occur on a standardized, suspended sign cabinet that will attach to the architectural metal band at this location. All standard cabinets are to hang at a consistent height to the bottom of the cabinet of 8' 0"  $\pm$  as shown below and on sheet 21a.
- Signage can be internally illuminated. Text/graphics can be routed out of standard cabinet and backlit OR text/graphics can be mounted to face of cabinet and be fabricated pan channel letters with plex face and front illumination or reverse pan channel letters with halo illumination. If graphics extend off top and bottom edge of standard cabinet, all graphics are to provide finished, light sealed backs facing inward to the building.
- Tenants may incorporate individual treatments onto the standard sign panel as long as those treatments do not extend above or below the panel more than 6" or a total sign graphics height of 3' 0" as noted in drawing below. If graphics do extend above or below, the overall width of the sign area cannot exceed 4'-0". This provides a signage area of 12 sq. ft.
- The overall measurement of the standard sign panel is 10'-0" x 1'-11". If sign area is within the boundaries of the sign panel, the sign may extend to 8'-0" in length and lettering is a maximum of 18" in height. This provides a signage area of 12 sq. ft.
- Individual tenant's logotype and coloration with the sign graphics may be used.

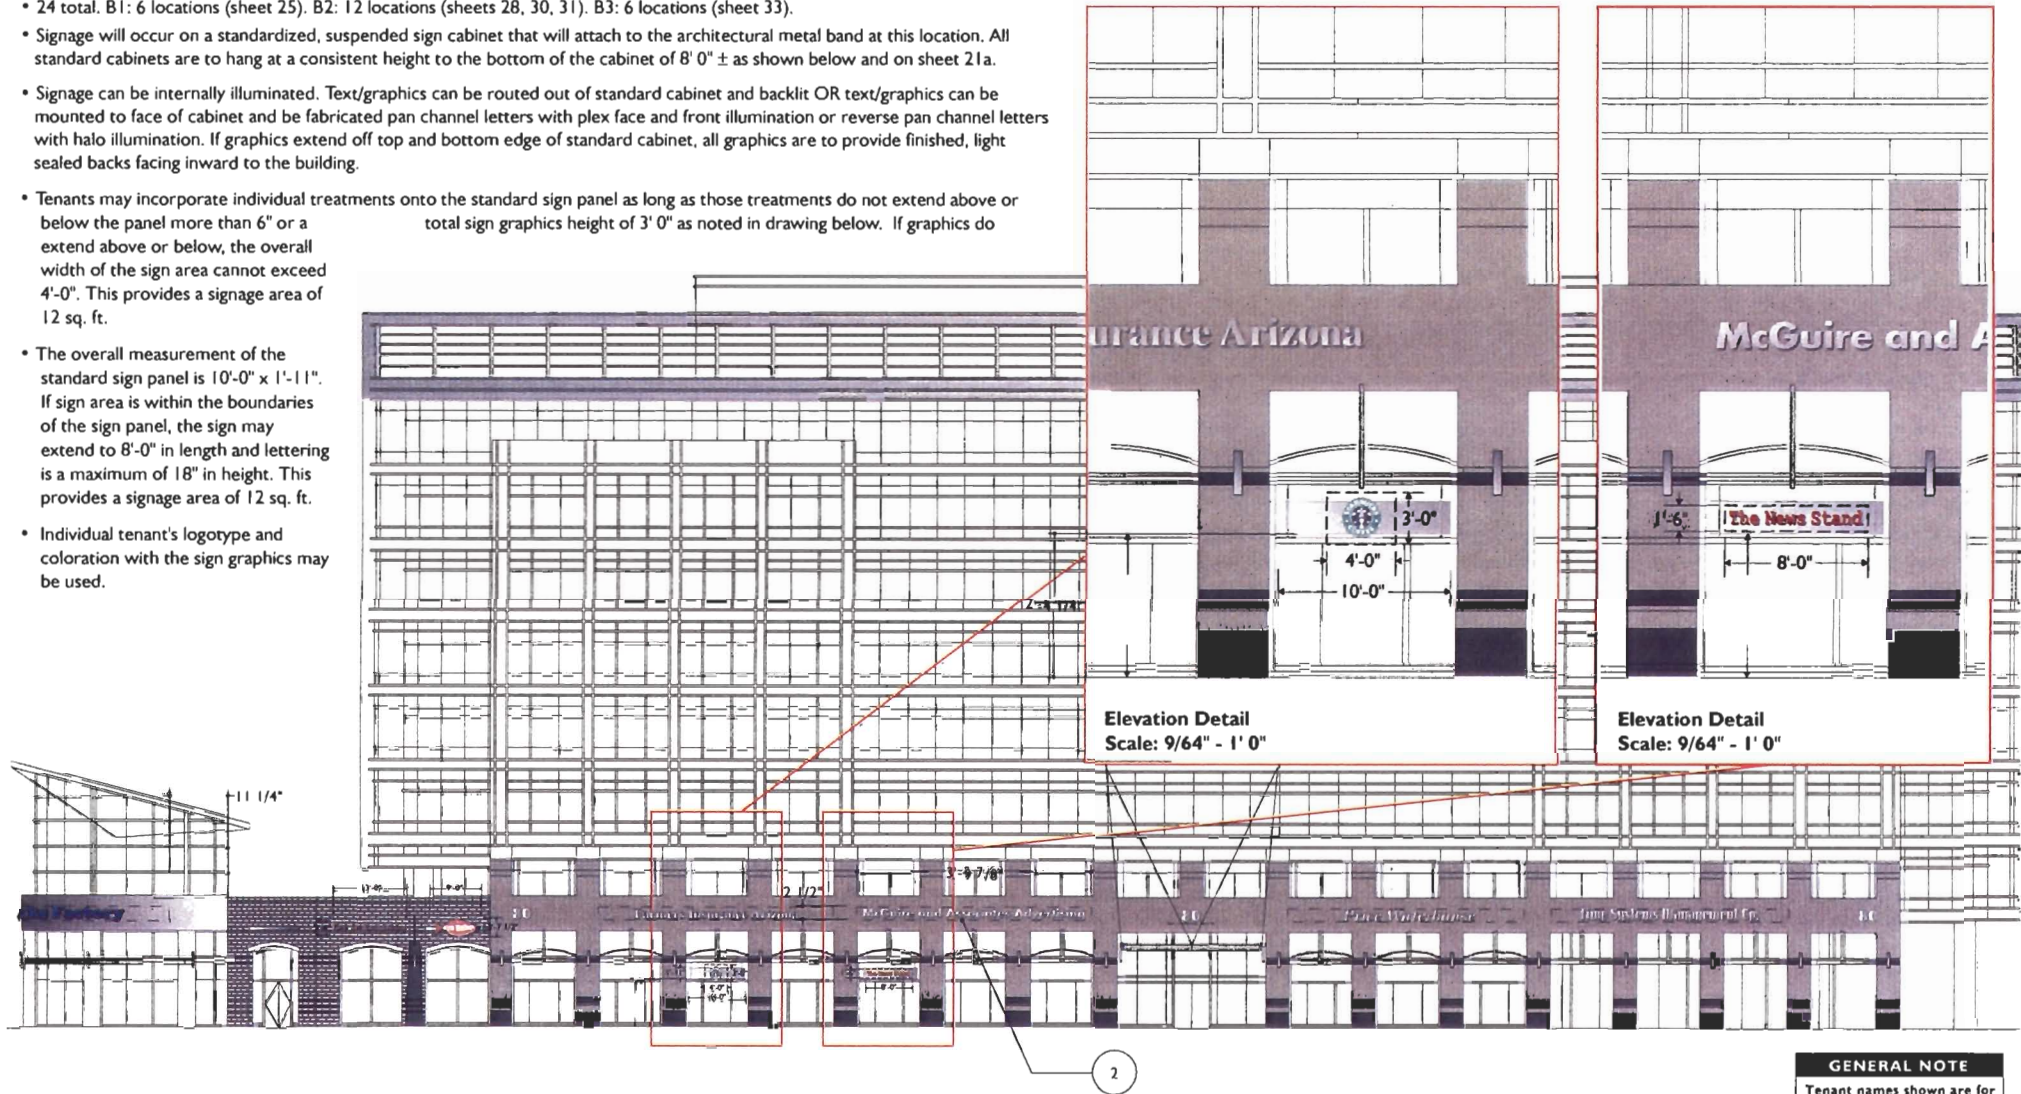

#### B1 South Elevation

T h i n k i n g C a p s



815 north first avenue 3w  
phoenix, arizona 85003  
602-495-1260  
FAX 602-495-1258  
email: info@thinkingcaps.net

© 2001 Thinking Caps



**SunCor**  
Hayden Ferry Lakeside  
General Tenant Signage  
Standard Specifications/  
Building Address

Date: 03/15/01 ACM  
Revisions: 04/10/01 SEB  
6/13/01 ACM  
11/1/01 ACM  
05/20/01 LBR

**SIGN TYPE**  
Tenant sign type #3  
**SHEET**  
**NUMBER** 21